


SO.IS.115.2

SO.IS.115.2

Ochranné opatrenia v zóne TV a PZ prvkov
CDS 207 Riadený príchod
pre chodcov Mlynské nivy –AS

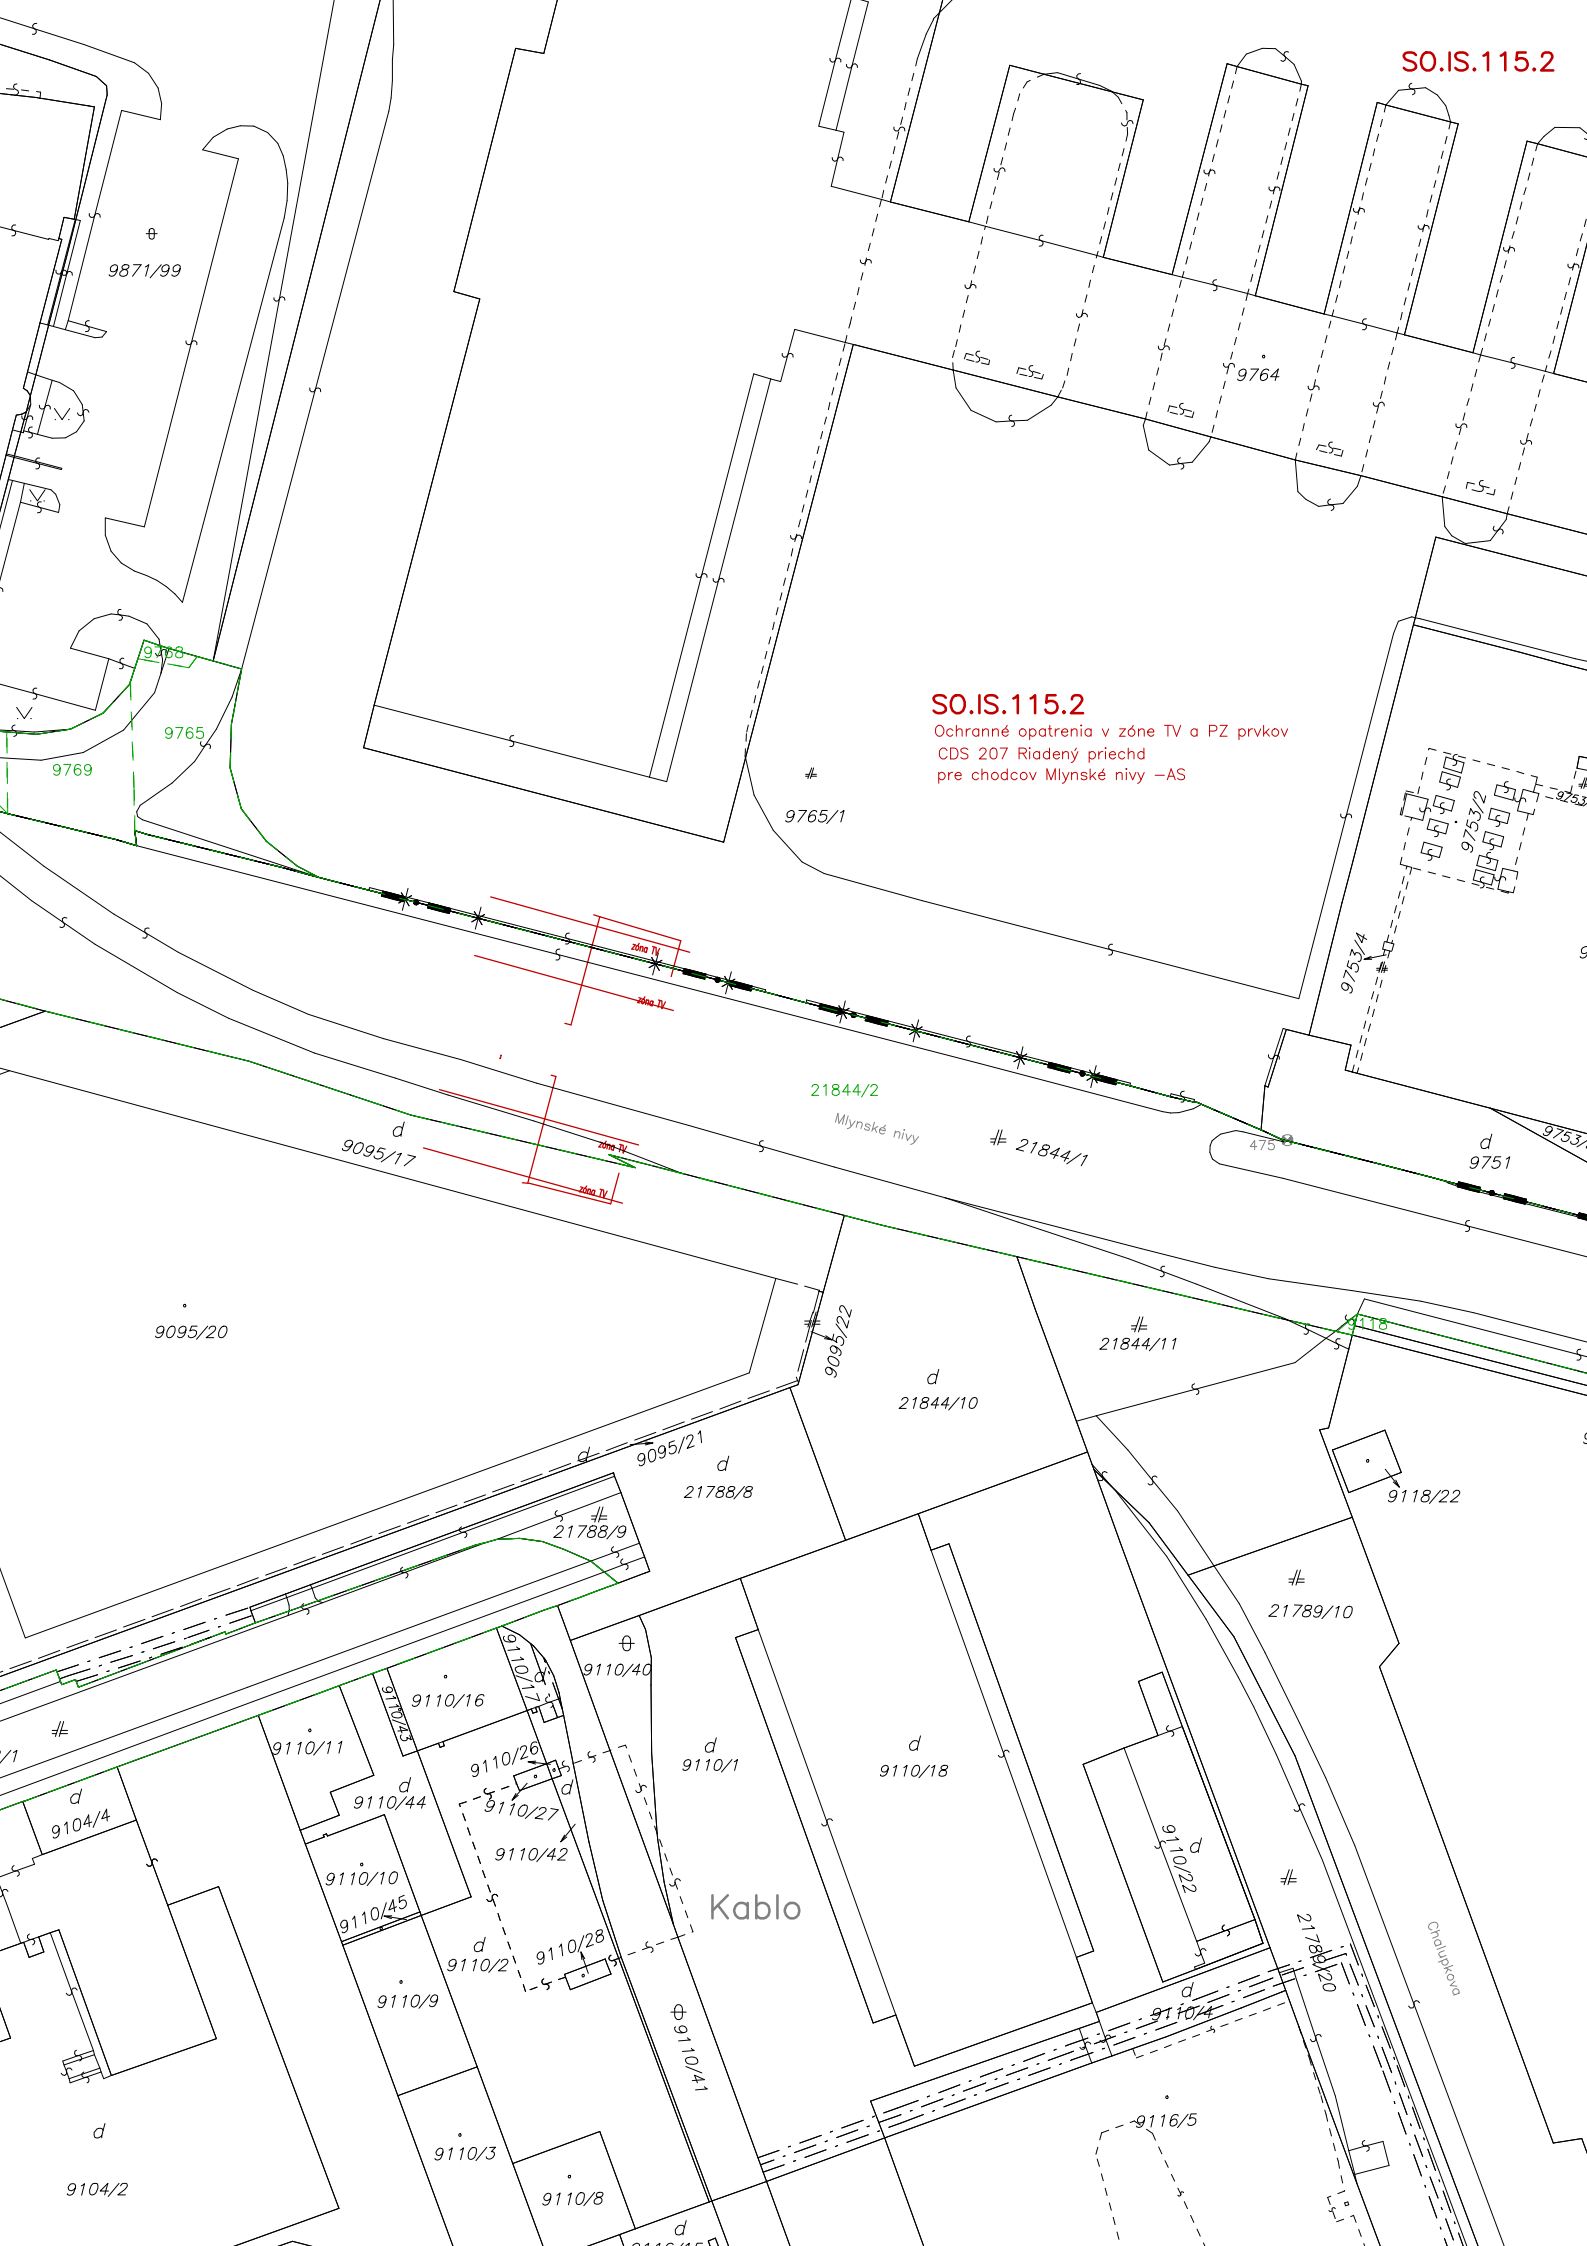

9871/99

9764

9468

9765

9769

9765/1

21844/2

Mlynské nivy

≠ 21844/1

d
9095/17

9095/20

9095/22

d
21844/10

≠
21844/11

d
9095/21

d
21788/8

≠
21788/9

9118/22

≠
21789/10

≠

9110/11

9110/16

9110/40

d
9110/1

d
9110/18

9110/22

≠
21789/20

d
9104/4

9110/10

9110/45

9110/9

9110/3

9110/8

9110/26

9110/27

9110/42

9110/28

9110/2

φ 9110/41

Kablo

9110/4

9116/5

Chalupova

d
9104/2