


SO.IS.115.4

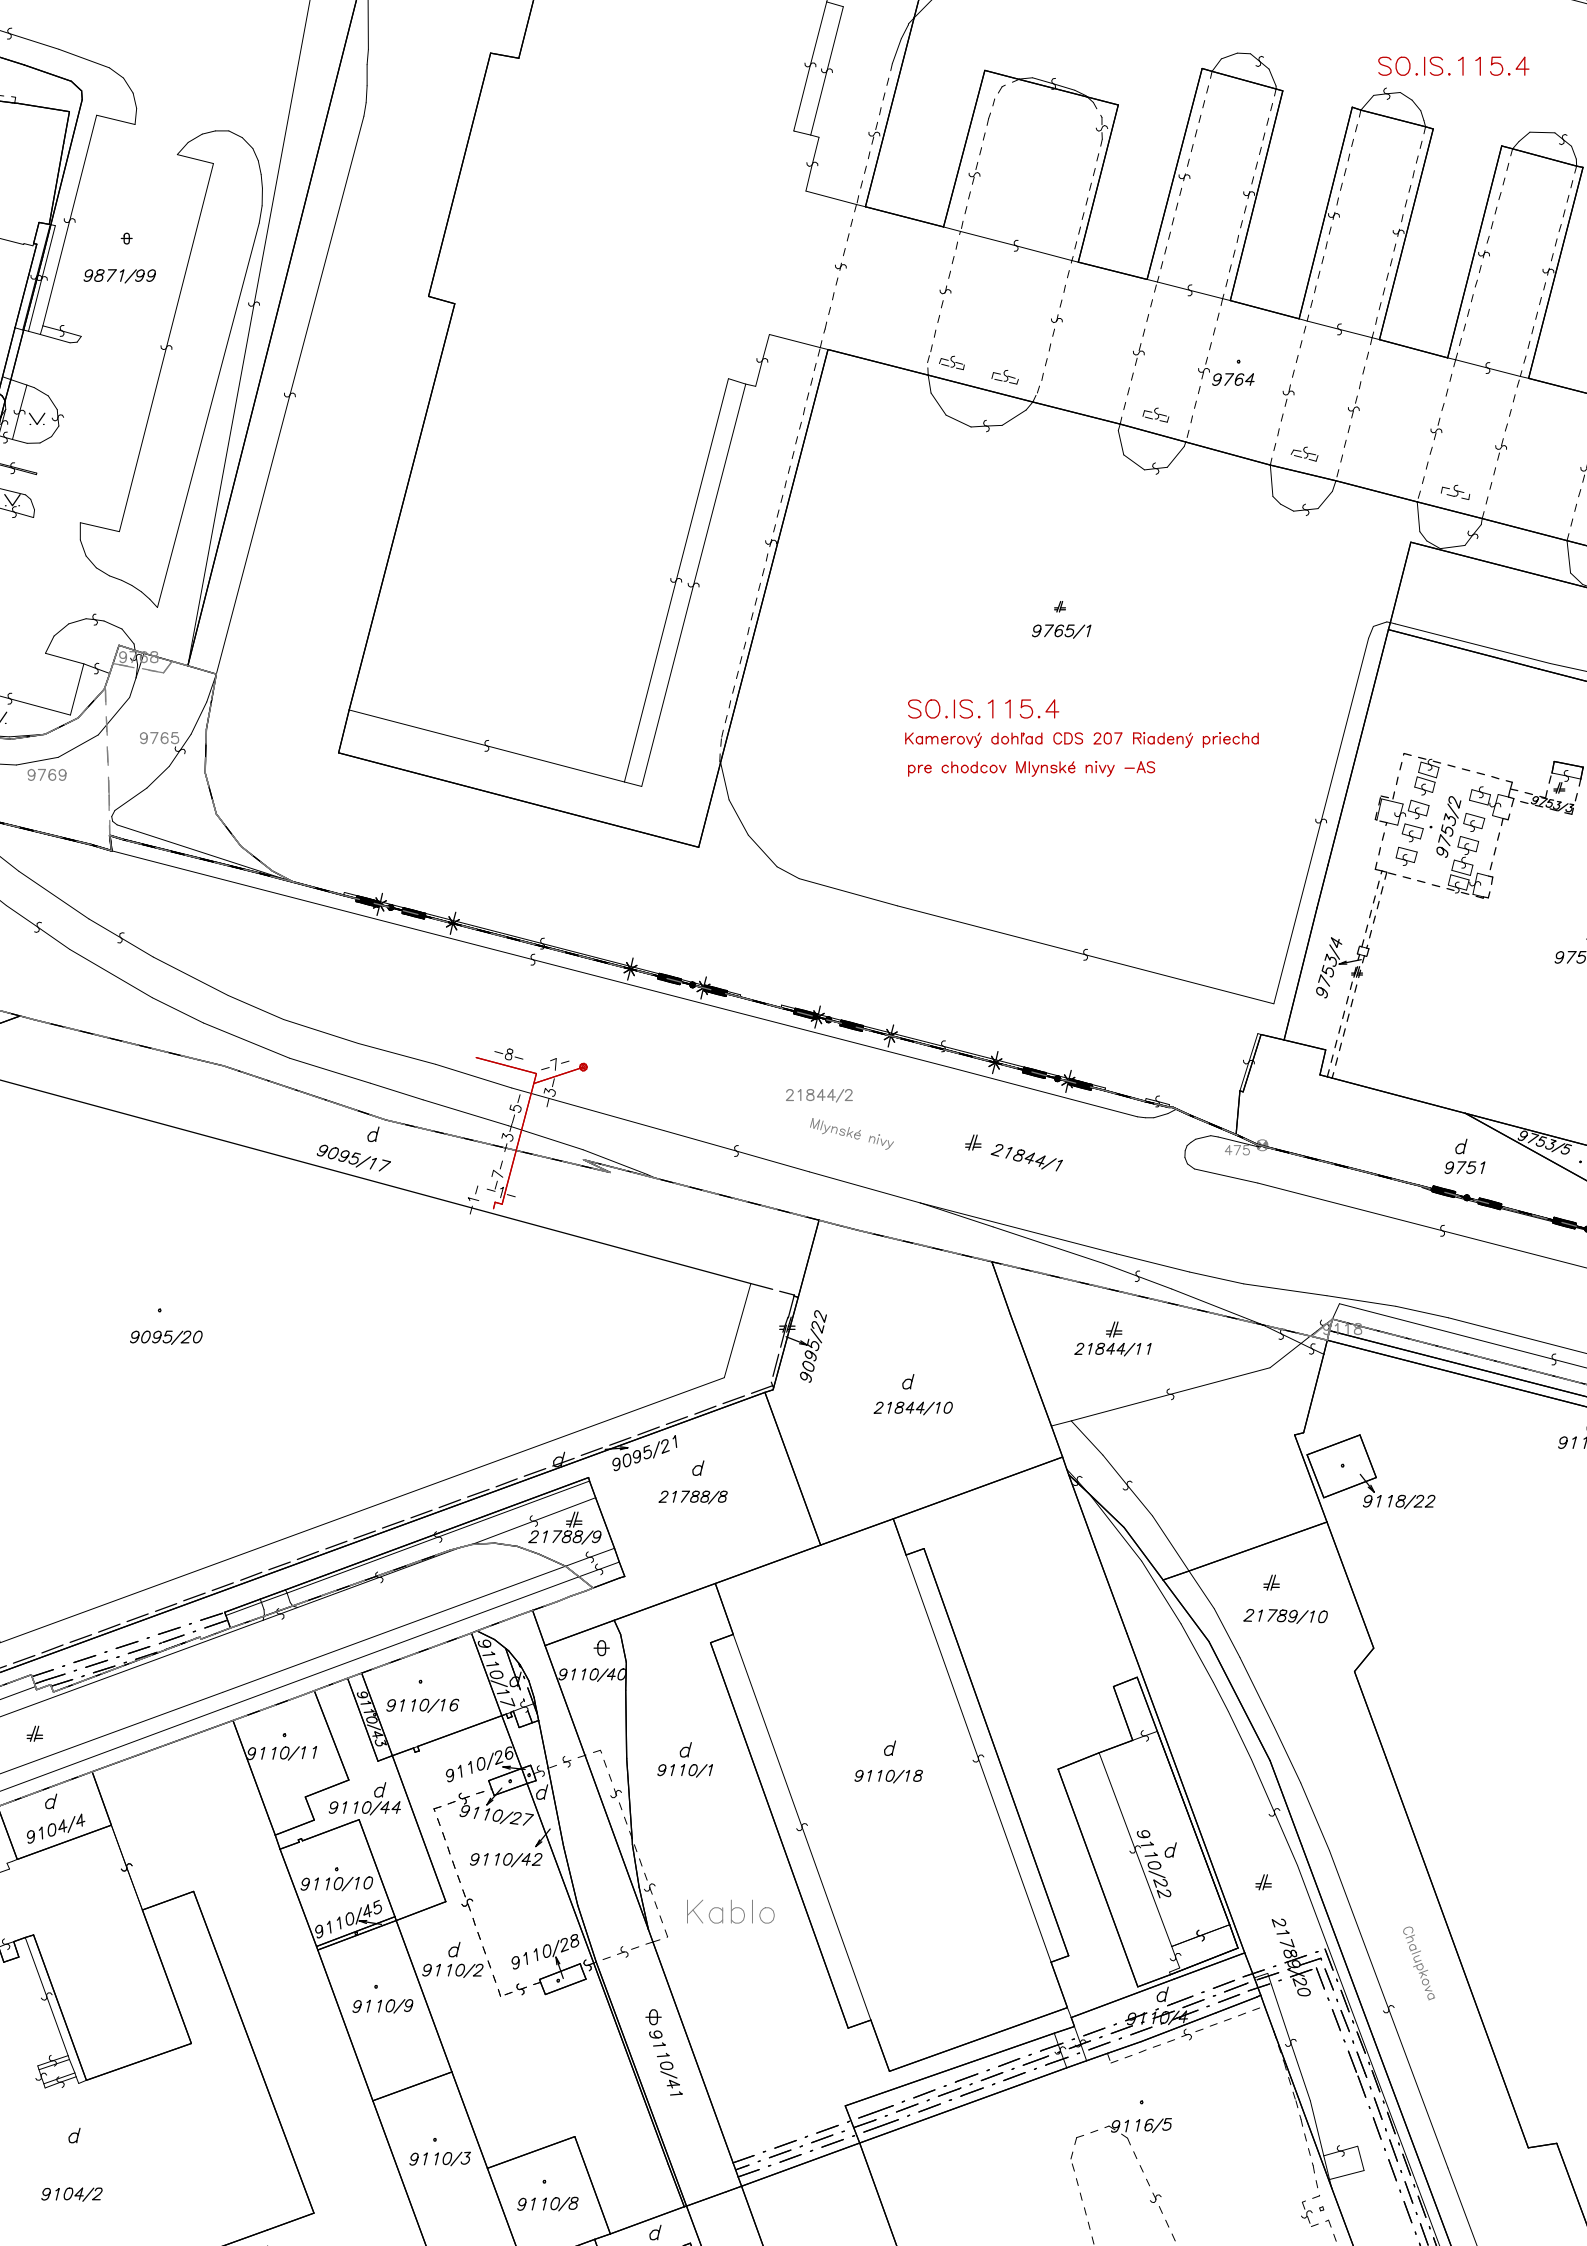

SO.IS.115.4

Kamerový dohľad CDS 207 Riadený priechod
pre chodcov Mlynské nivy – AS

21844/2
Mlynské nivy

21844/1

d
9095/17

d
9751

9095/20

21844/11

d
21844/10

d
9095/21
21788/8

21788/9

9118/22

21789/10

9110/11

9110/16

9110/40

d
9110/1

d
9110/18

9110/22

d
9104/4

d
9110/44

d
9110/26

d
9110/27

d
9110/42

9110/9

d
9110/28

Kablo

21789/20

Chalupová

d
9104/2

9110/3

9110/8

9116/5