


SO.IS.478

9765/1

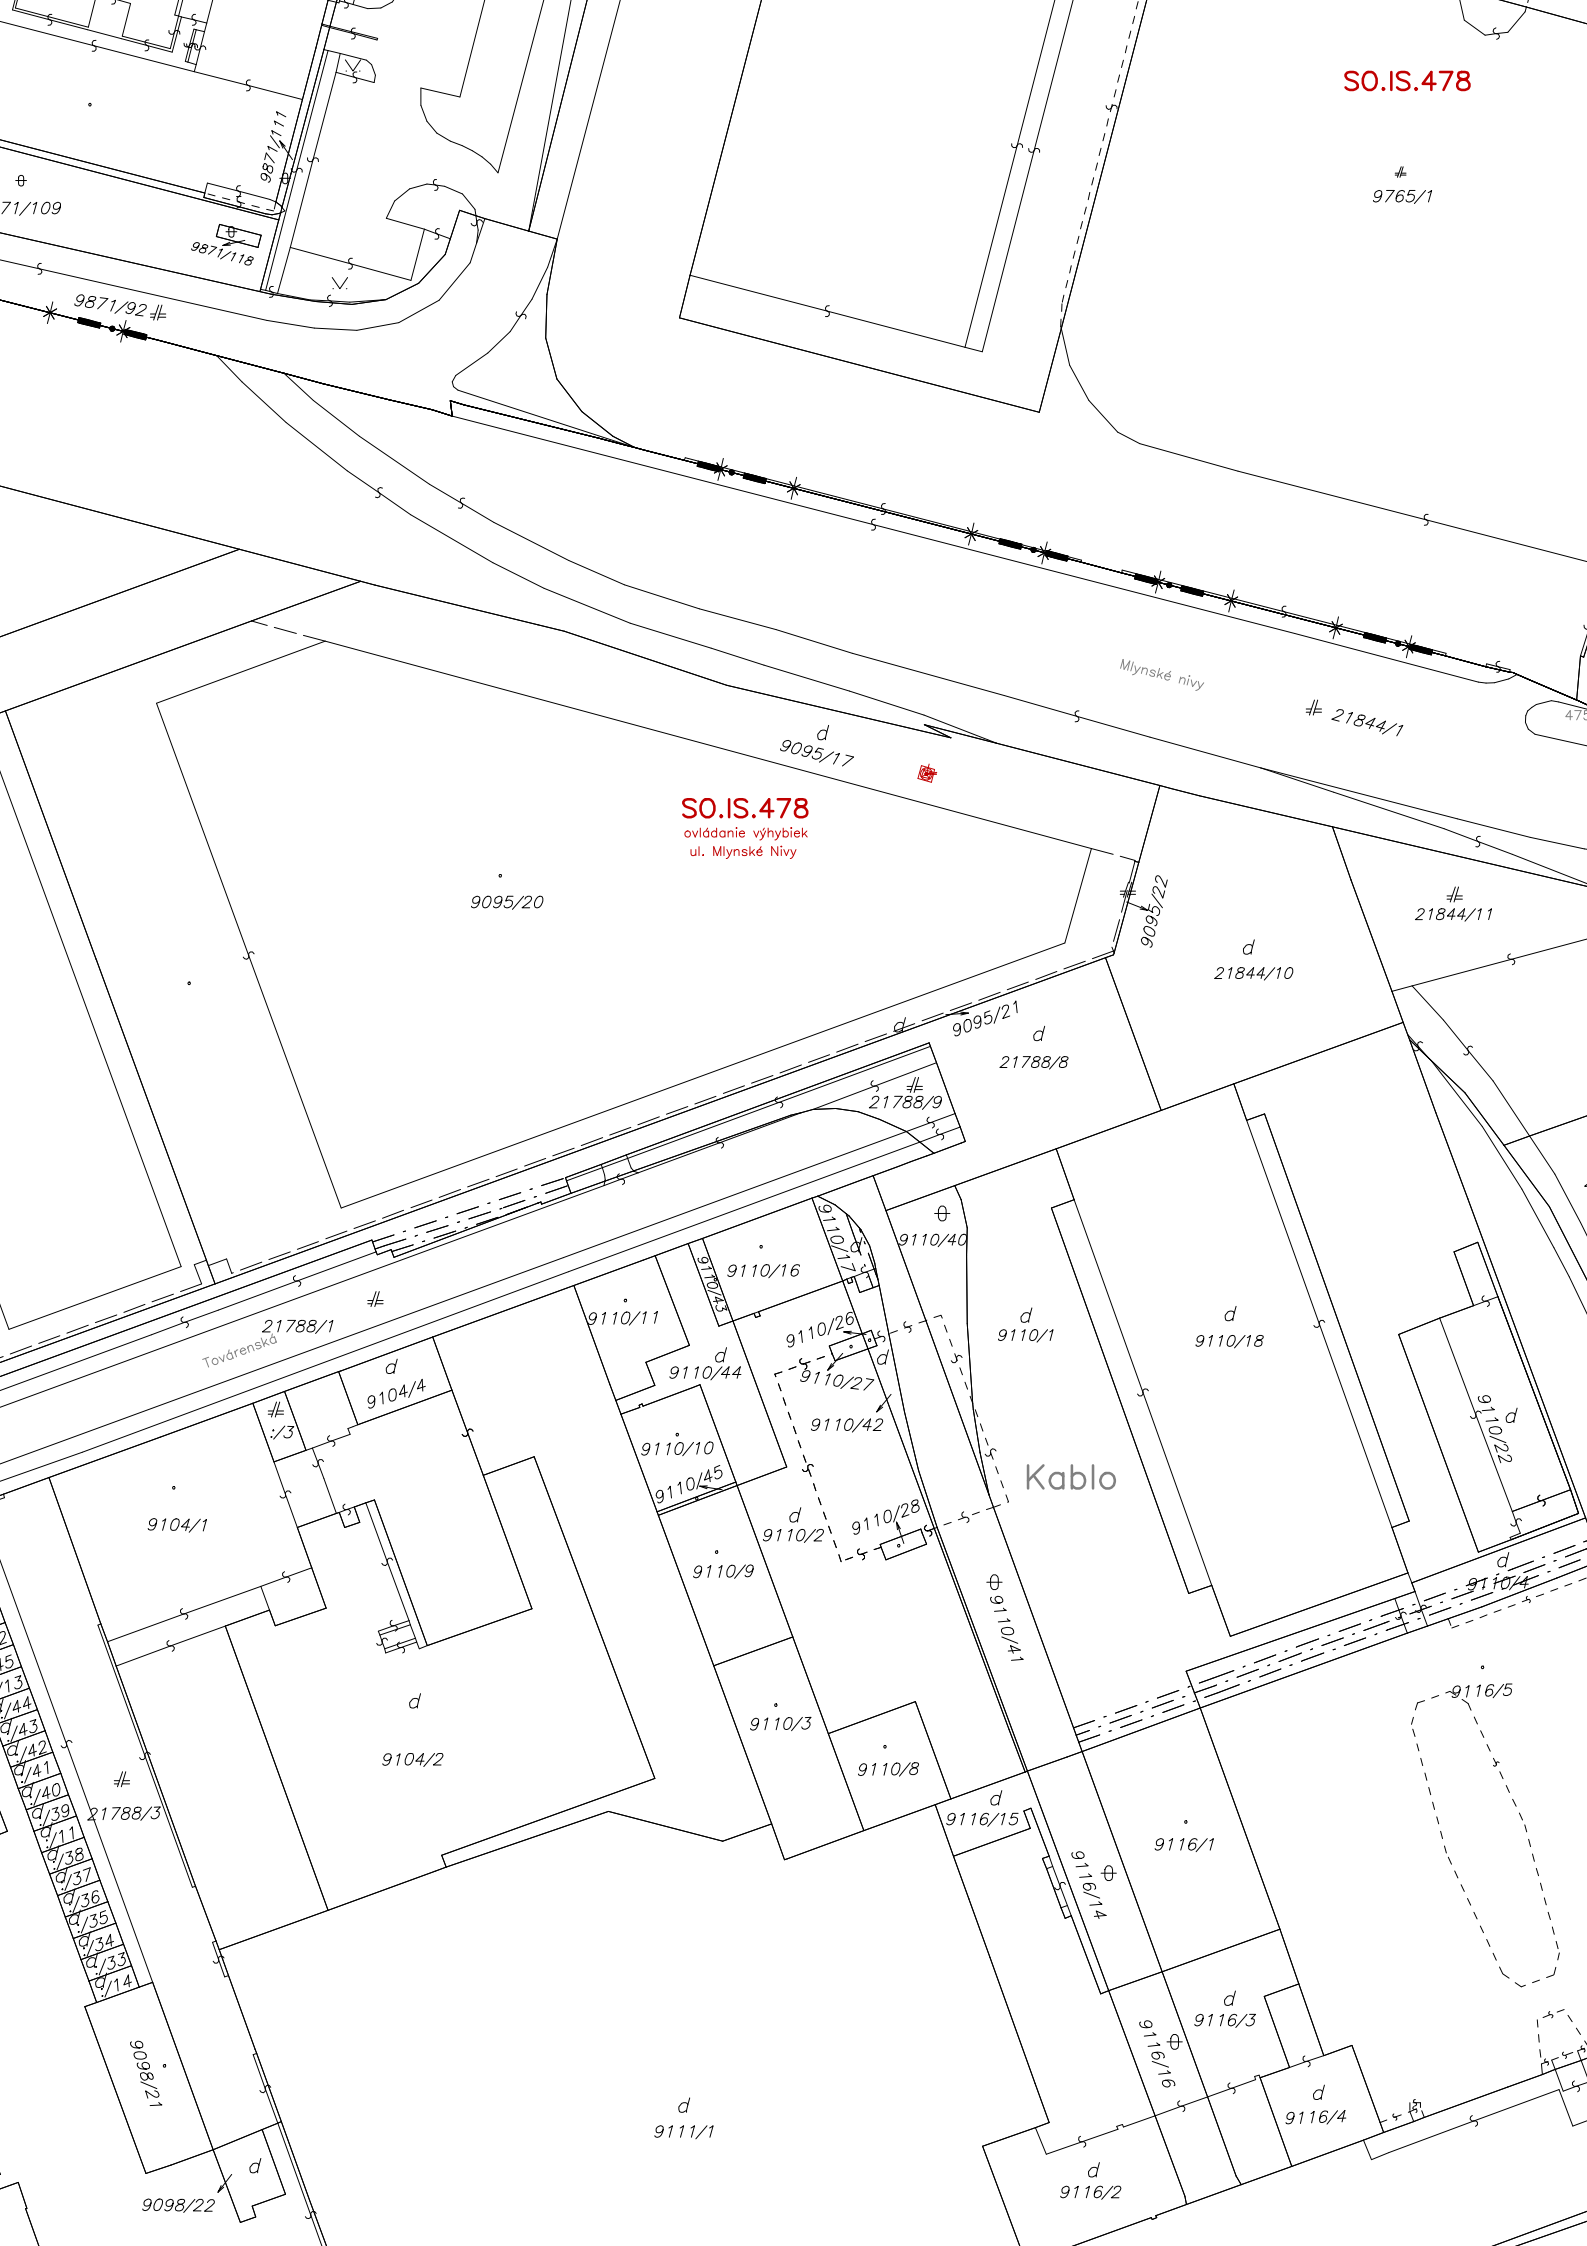

SO.IS.478
ovládanie výhybiiek
ul. Mlynské Nivy

9095/20

d
9095/17

21844/1

Mlynské nivy

21844/11

d
21844/10

d
9095/21
d
21788/8

21788/9

21788/1
Továrenska

9110/11

9110/16

9110/17

9110/40

d
9110/44

9110/26

d
9110/27

d
9110/42

Kablo

Φ 9110/41

d
9110/18

9110/22

d
9110/4

9104/1

d
9104/4

9104/3

d
9104/2

9110/10

9110/45

9110/9

9110/3

9110/8

d
9116/15

9116/1

9116/5

Φ 9116/14

d
9116/3

Φ 9116/16

d
9116/4

d
9111/1

d
9116/2

9098/22

9098/21

- 9/15
- 9/13
- 9/44
- 9/43
- 9/42
- 9/41
- 9/40
- 9/39
- 9/11
- 9/38
- 9/37
- 9/36
- 9/35
- 9/34
- 9/33
- 9/14