


SO.IS.430

Rekonštrukcia šachty Š2 a Š 3 exist. horúčovodu

SO.IS.430

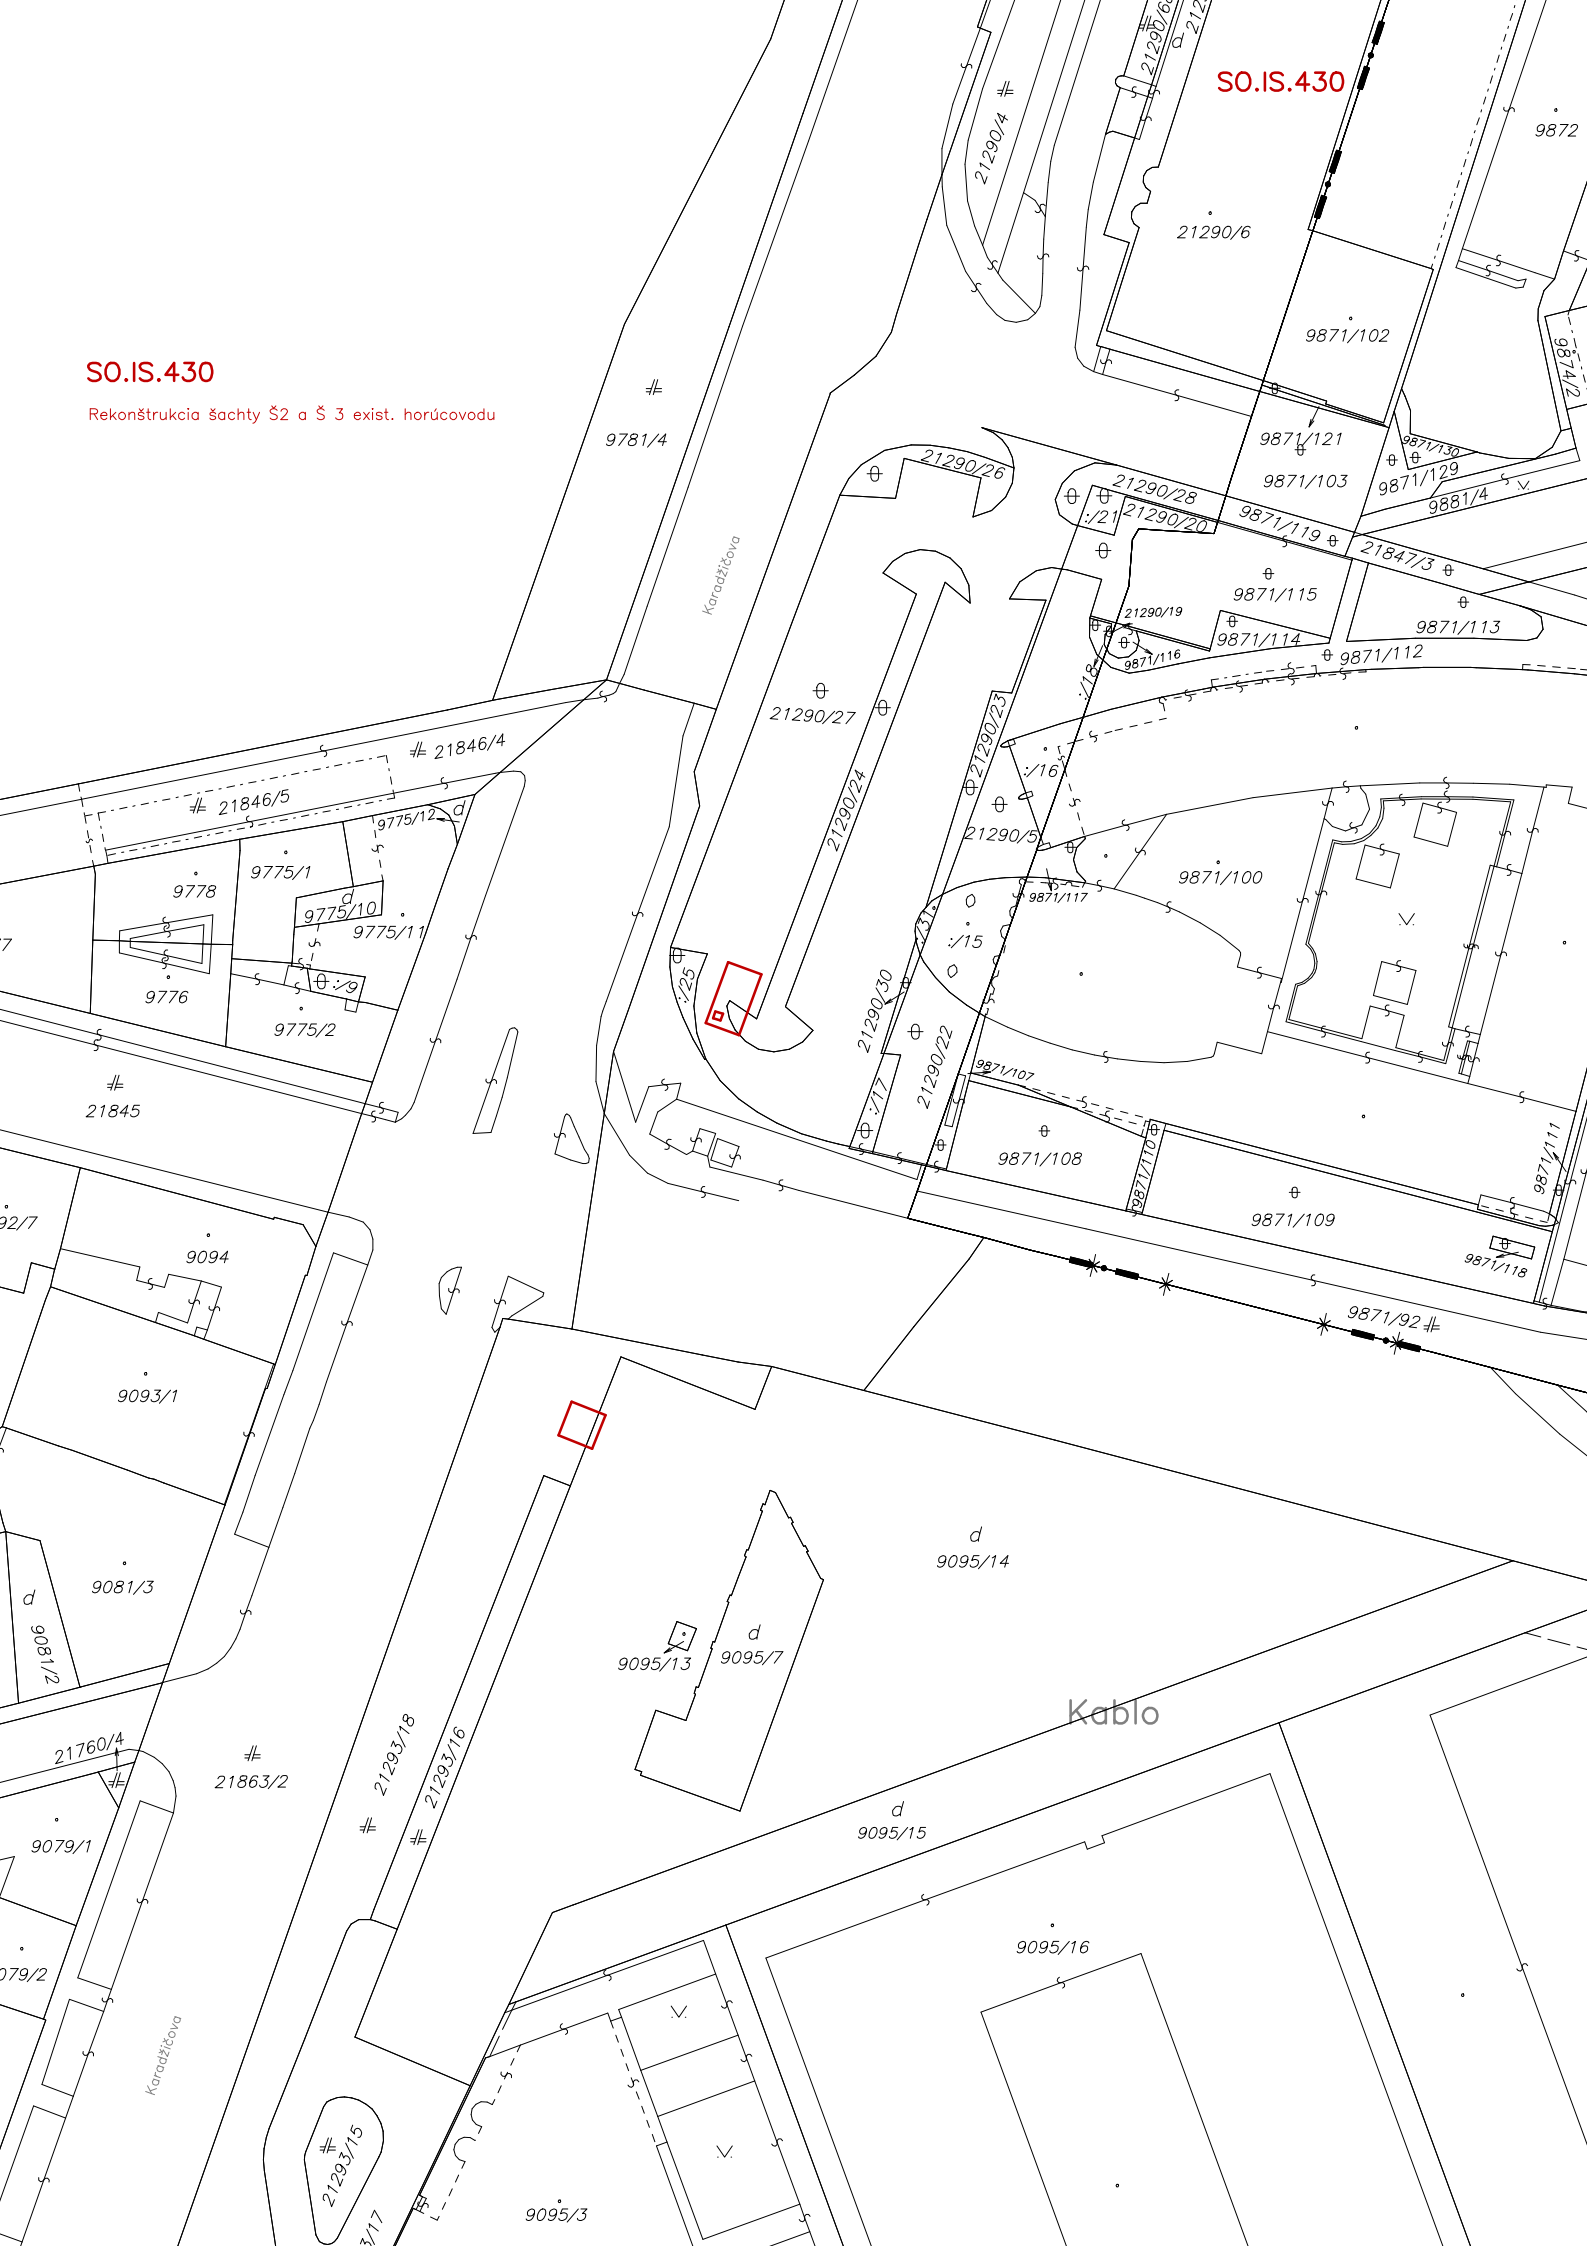

Karaadžikova

Kablo

Karaadžikova

21293/18
21293/16

21863/2

21760/4

9079/1

9079/2

d 9081/2

9081/3

9093/1

9094

21845

21846/5

21846/4

9778

9775/1

9775/10

9775/11

9776

9775/2

9775/12

21290/27

21290/24

21290/30

21290/22

9871/107

9871/108

9871/109

9871/118

9871/92

9871/100

9871/117

9871/113

9871/112

9871/114

9871/115

9871/116

9871/119

21847/3

9871/103

9871/121

9871/102

21290/6

21290/4

9872

9874/2

9871/130

9871/129

9881/4

9095/3

d 9095/15

9095/16

d 9095/14

d 9095/7

9095/13

21293/15

21293/17