


SO.IS.405

SO.IS.405

Rekonštrukcia odvodnenia
komunikácie Svätoplukova

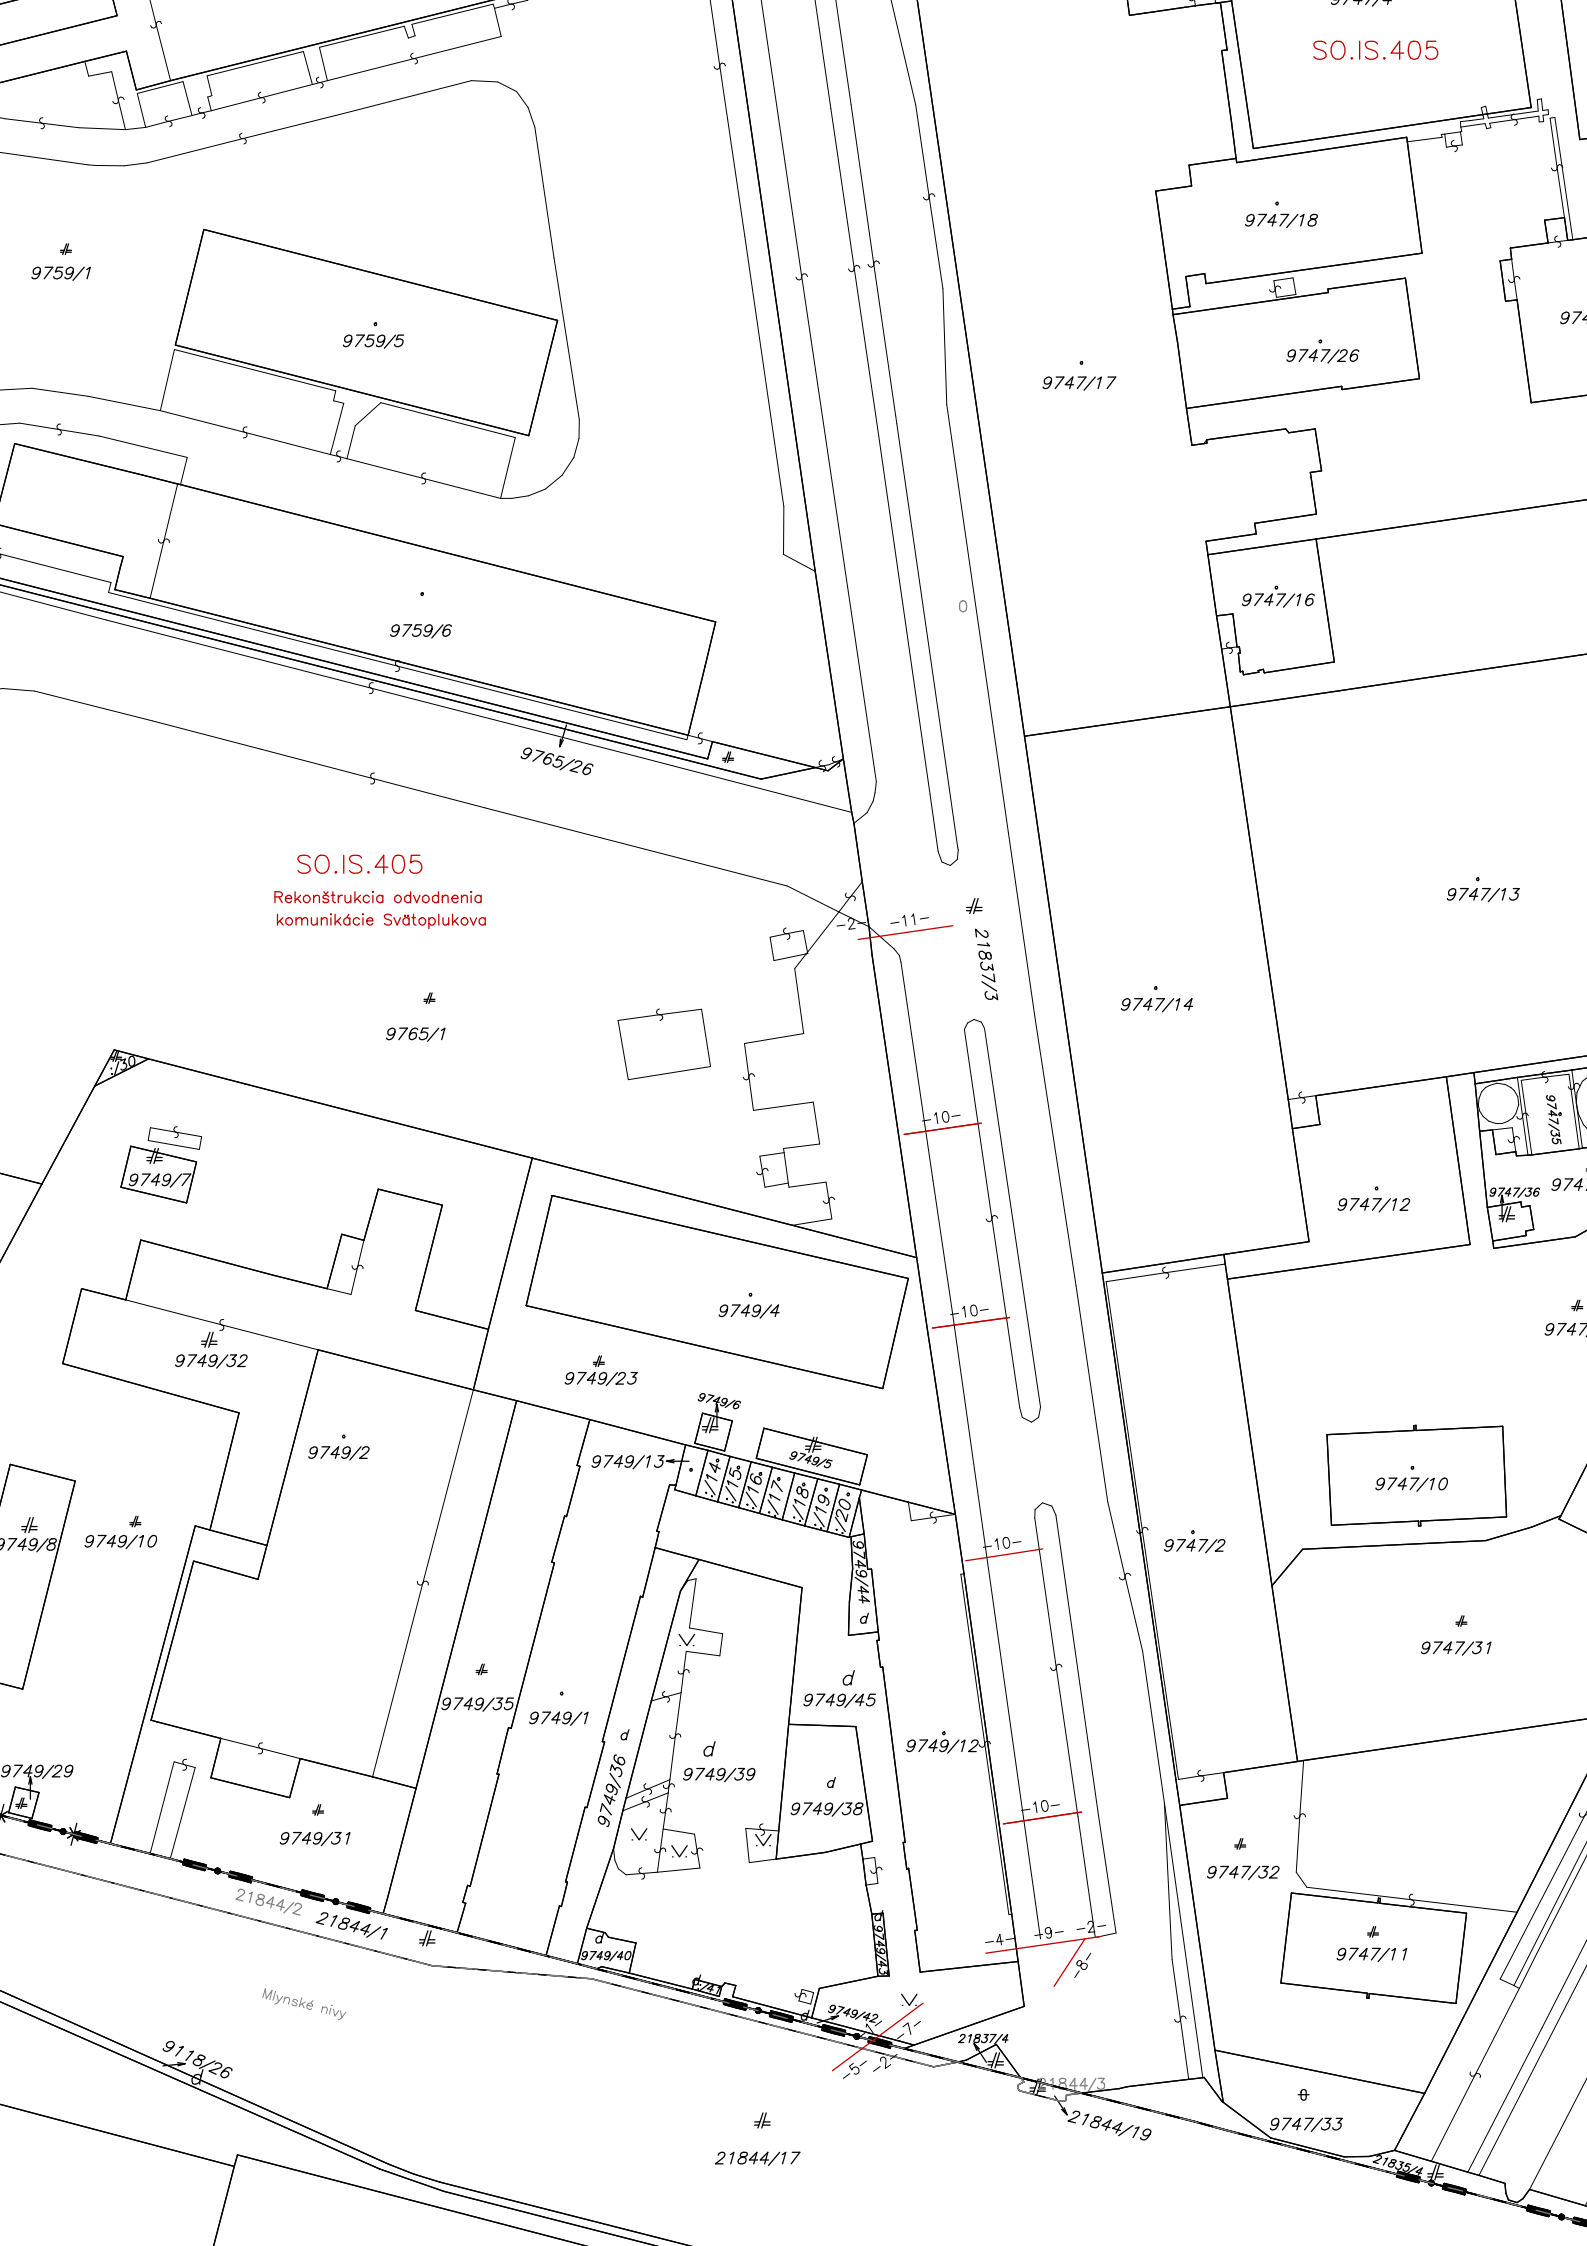

Mlynské nivy

9118/26

21844/17

21844/19

21839/4

9747/32

9747/11

9747/31

9747/10

9747/12

9747/14

9747/13

9747/16

9747/26

9747/18

9747/17

9765/1

9759/6

9759/5

9759/1

0

-11-
21837/3

-10-

-10-

-10-

-10-

-4 -9- -2-

21837/4

21844/3

21839/4