


Zákres VN prípojky do katastrálnej mapy

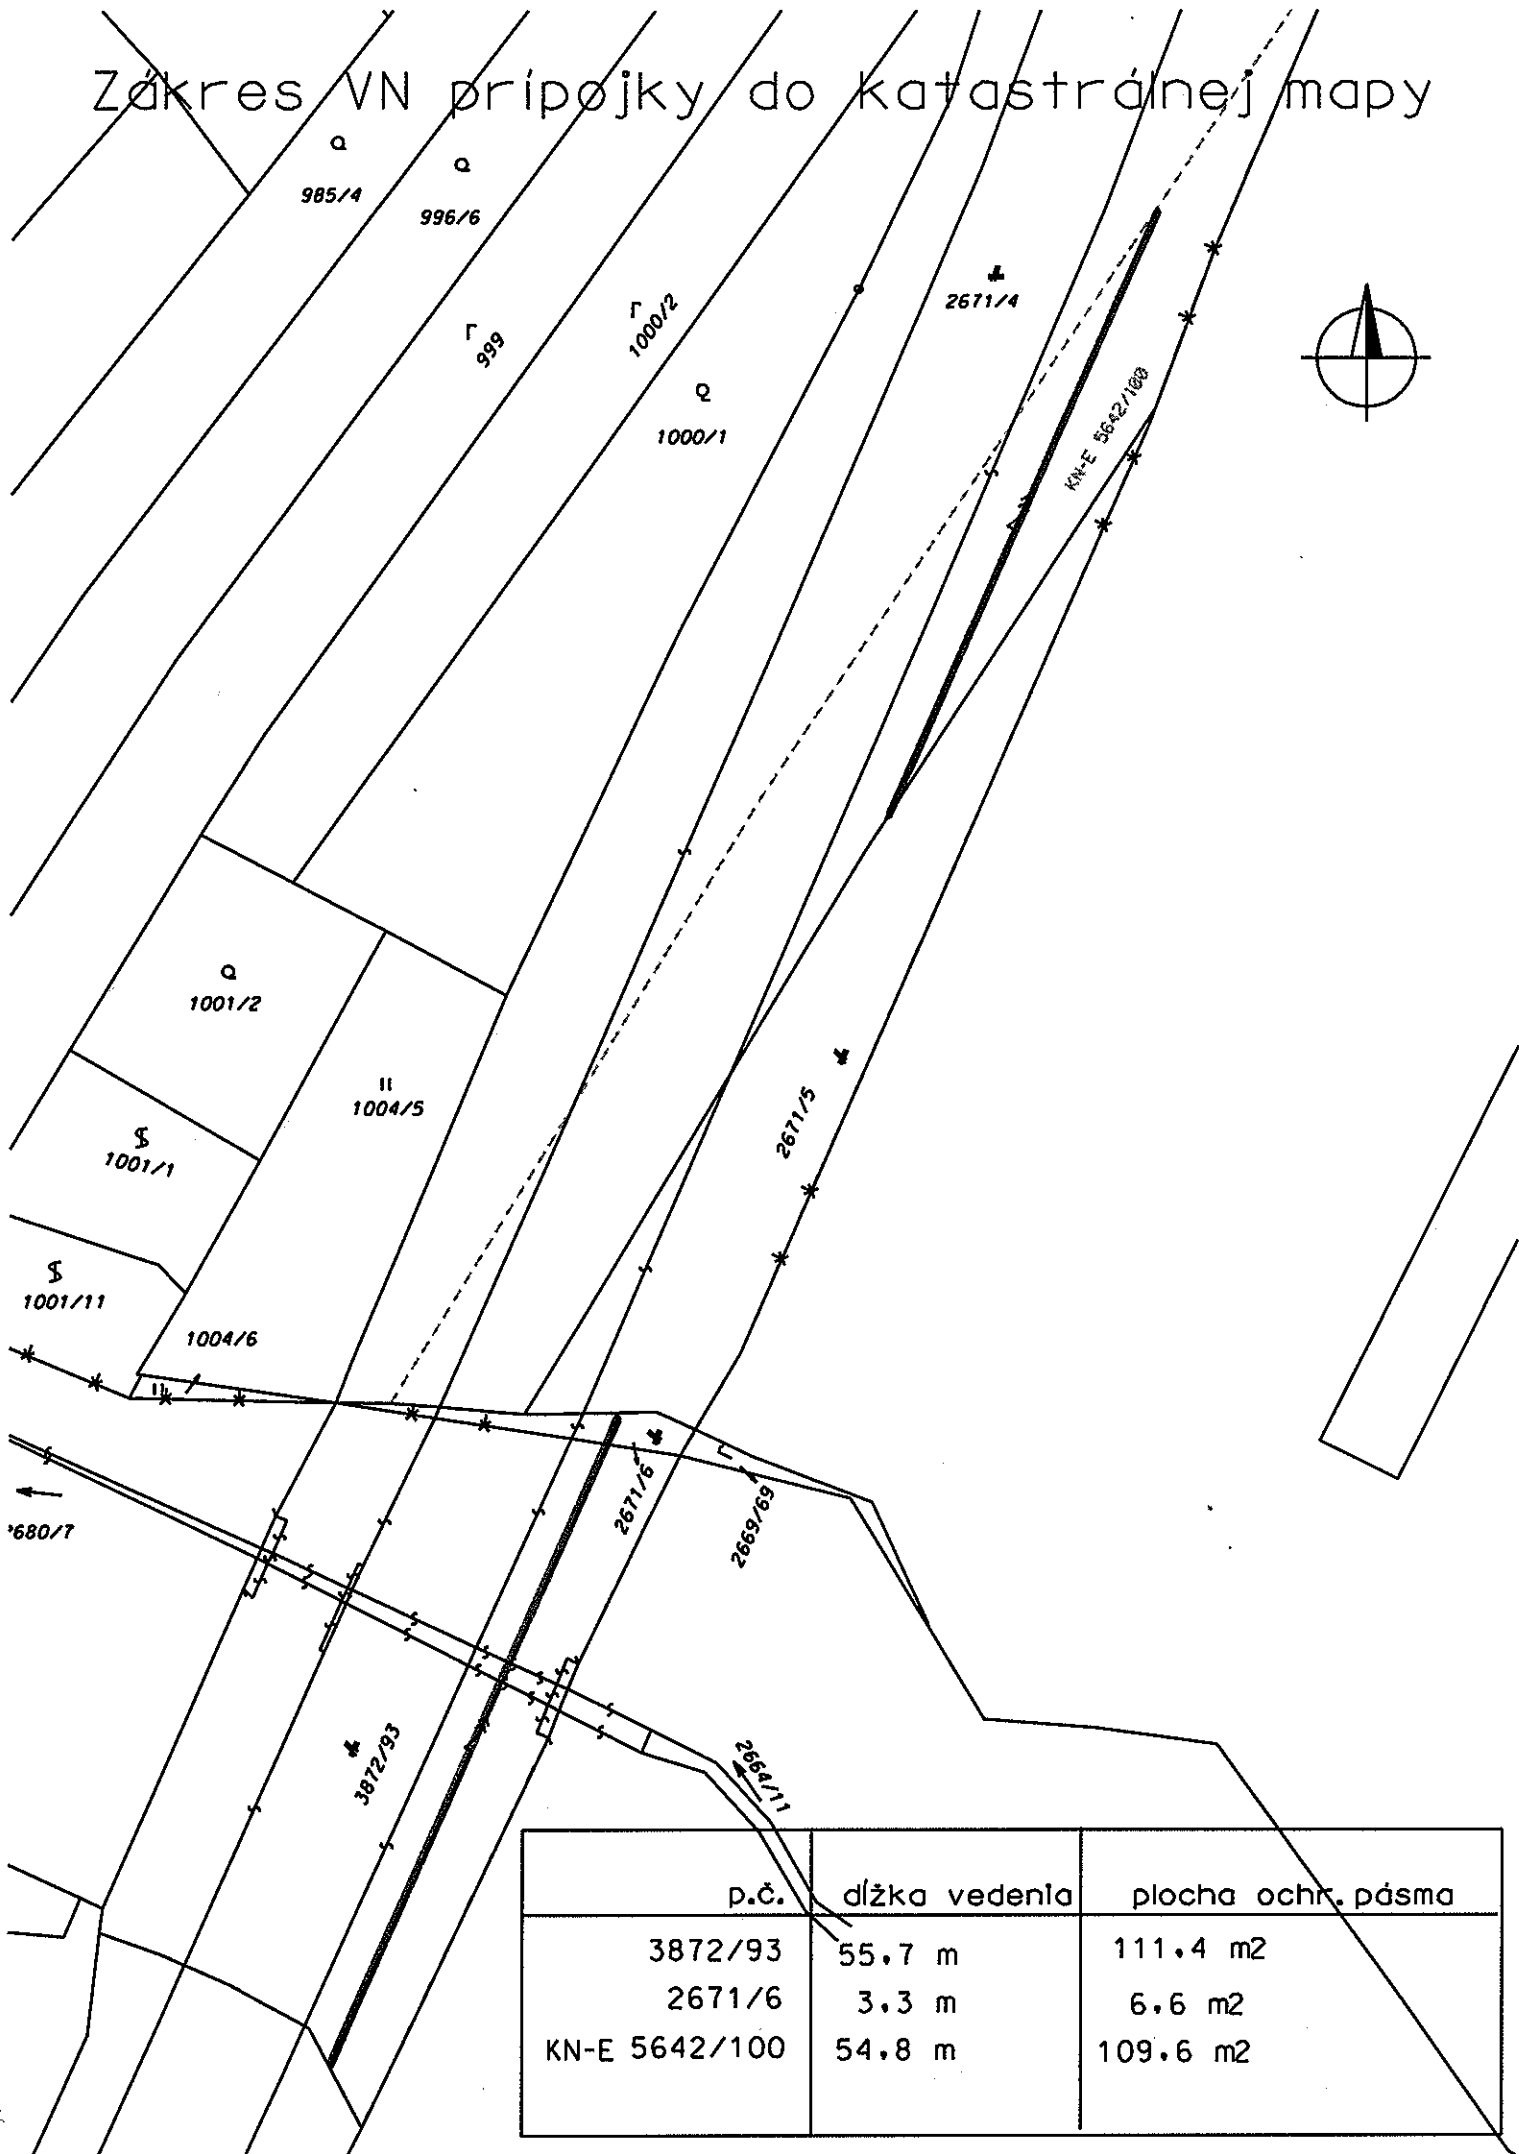

p.č.	dĺžka vedenia	plocha ochr. pásma
3872/93	55.7 m	111.4 m ²
2671/6	3.3 m	6.6 m ²
KN-E 5642/100	54.8 m	109.6 m ²