


S0.IS.441
dočasná prekládka

S0.IS.441
LINKA VN č.348
dočasná prekládka

Kablo

Kablo

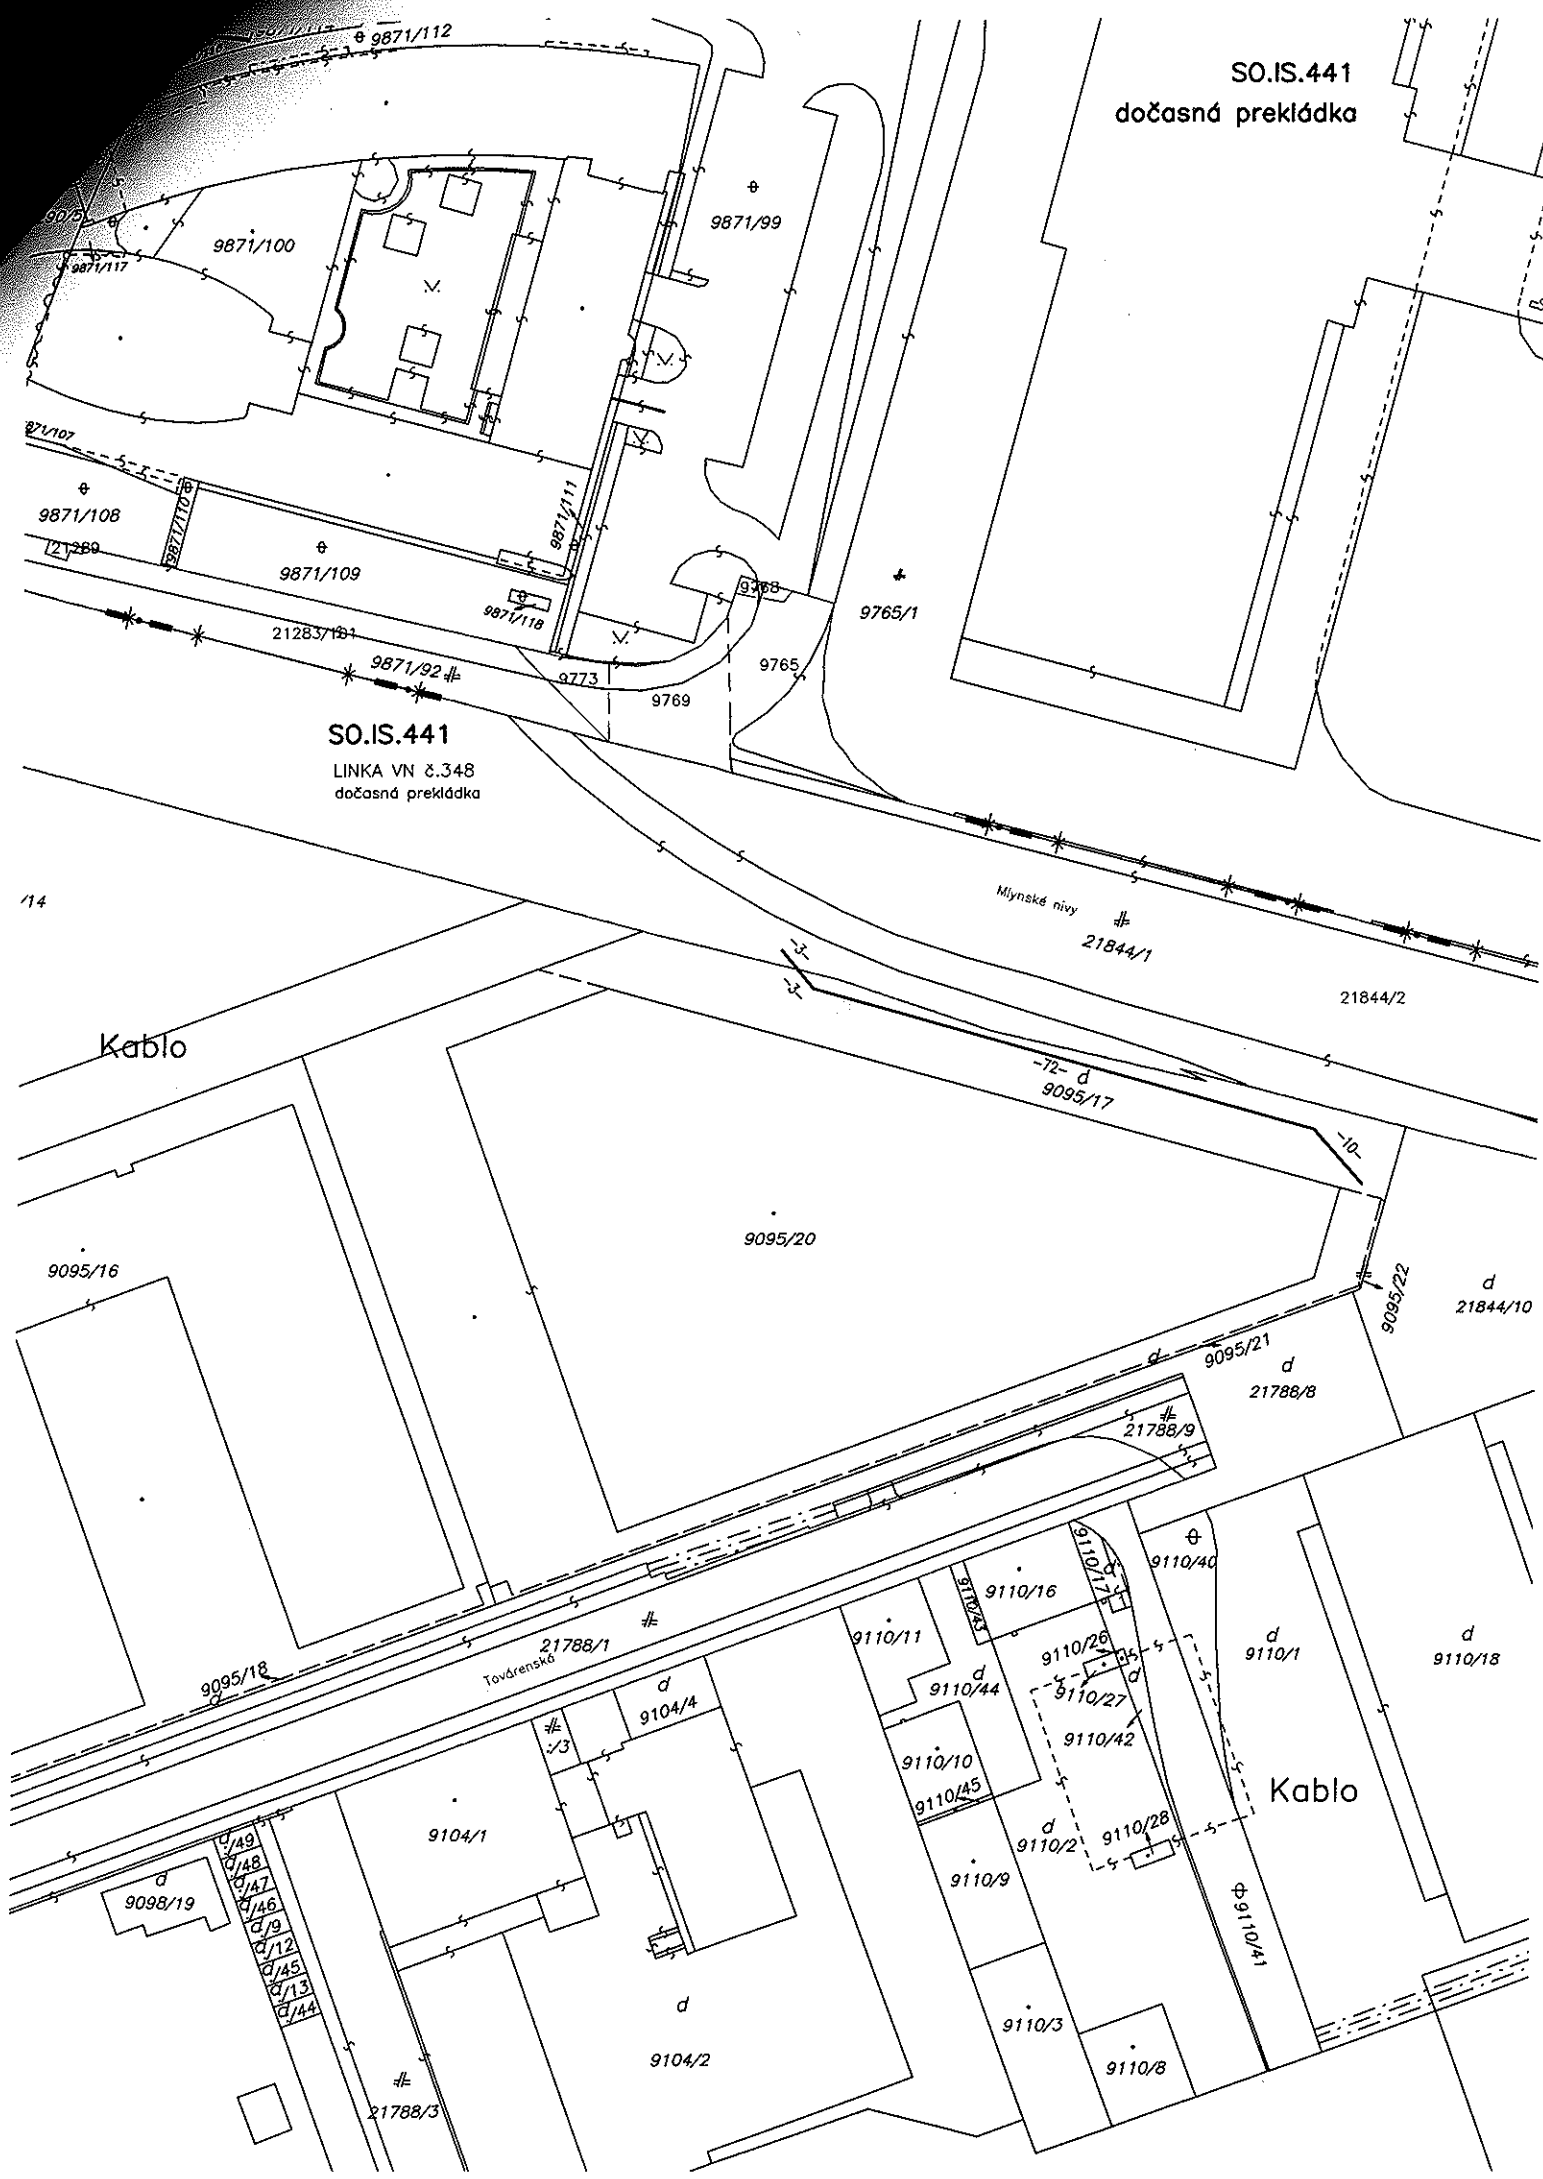

14

Mlynské nivy

21844/1

21844/2

-72-d
9095/17

-10

d
21844/10

9095/22

d
9095/21
d
21788/8

21788/9

d
9110/18

d
9110/1

9110/16

9110/26

9110/27

9110/42

9110/2

9110/28

Φ 9110/41

d
9110/40

9110/11

9110/44

9110/10

9110/45

9110/9

9110/3

9110/8

d
9104/4

9104/1

d
9104/2

9095/18

d
9098/19

9/49
9/48
9/47
9/46
9/9
9/12
9/45
9/13
9/44

21788/3