


SO.IS.441

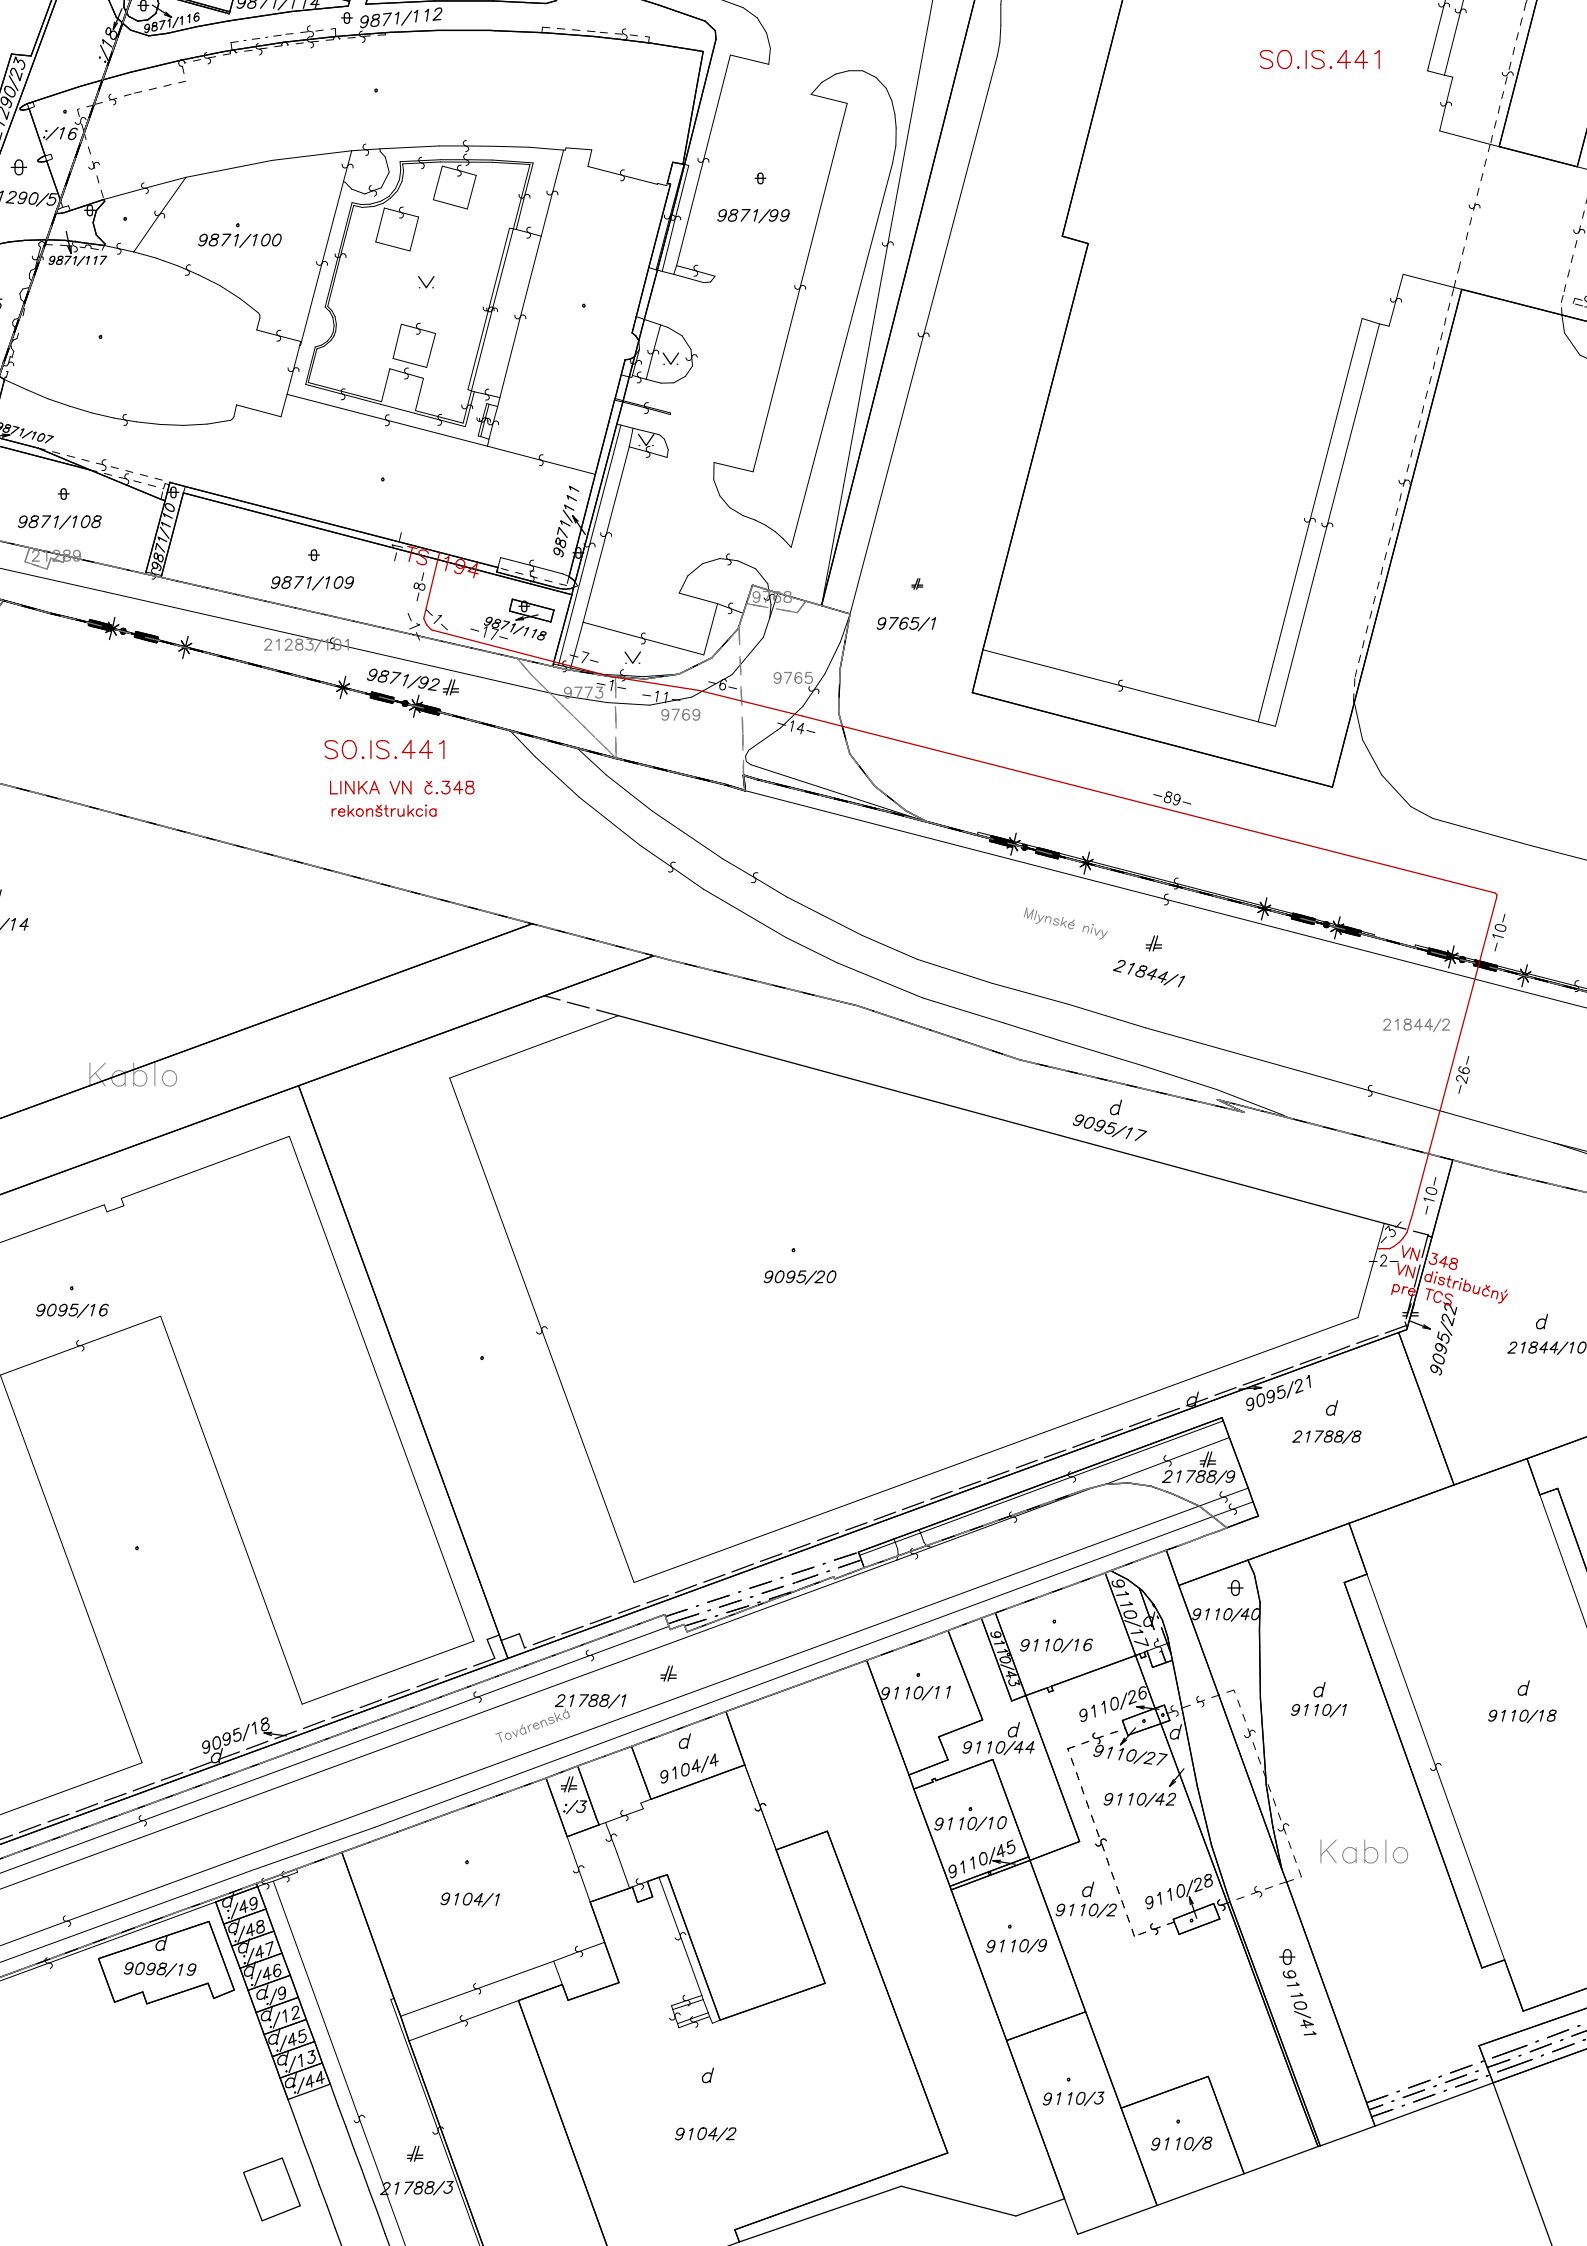

SO.IS.441
LINKA VN č.348
rekonštrukcia

Kablo

Kablo

VN 348
VN distribučný
pre TCS

9095/18
Továrenská
21788/1

Mlynské nivy
21844/1

21844/2

d
9095/17

9095/20

d
9095/22

d
21844/10

d
9095/21

d
21788/8

d
21788/9

9110/11

9110/16

9110/40

d
9110/1

d
9110/18

d
9098/19

9104/1

d
9104/4

9110/44

9110/26

9110/27

9110/42

d
9110/1

9110/9

9110/28

d
9110/41

9110/3

9110/8

d
21788/3

d
9104/2