


Celková výmera záberu je 498m²

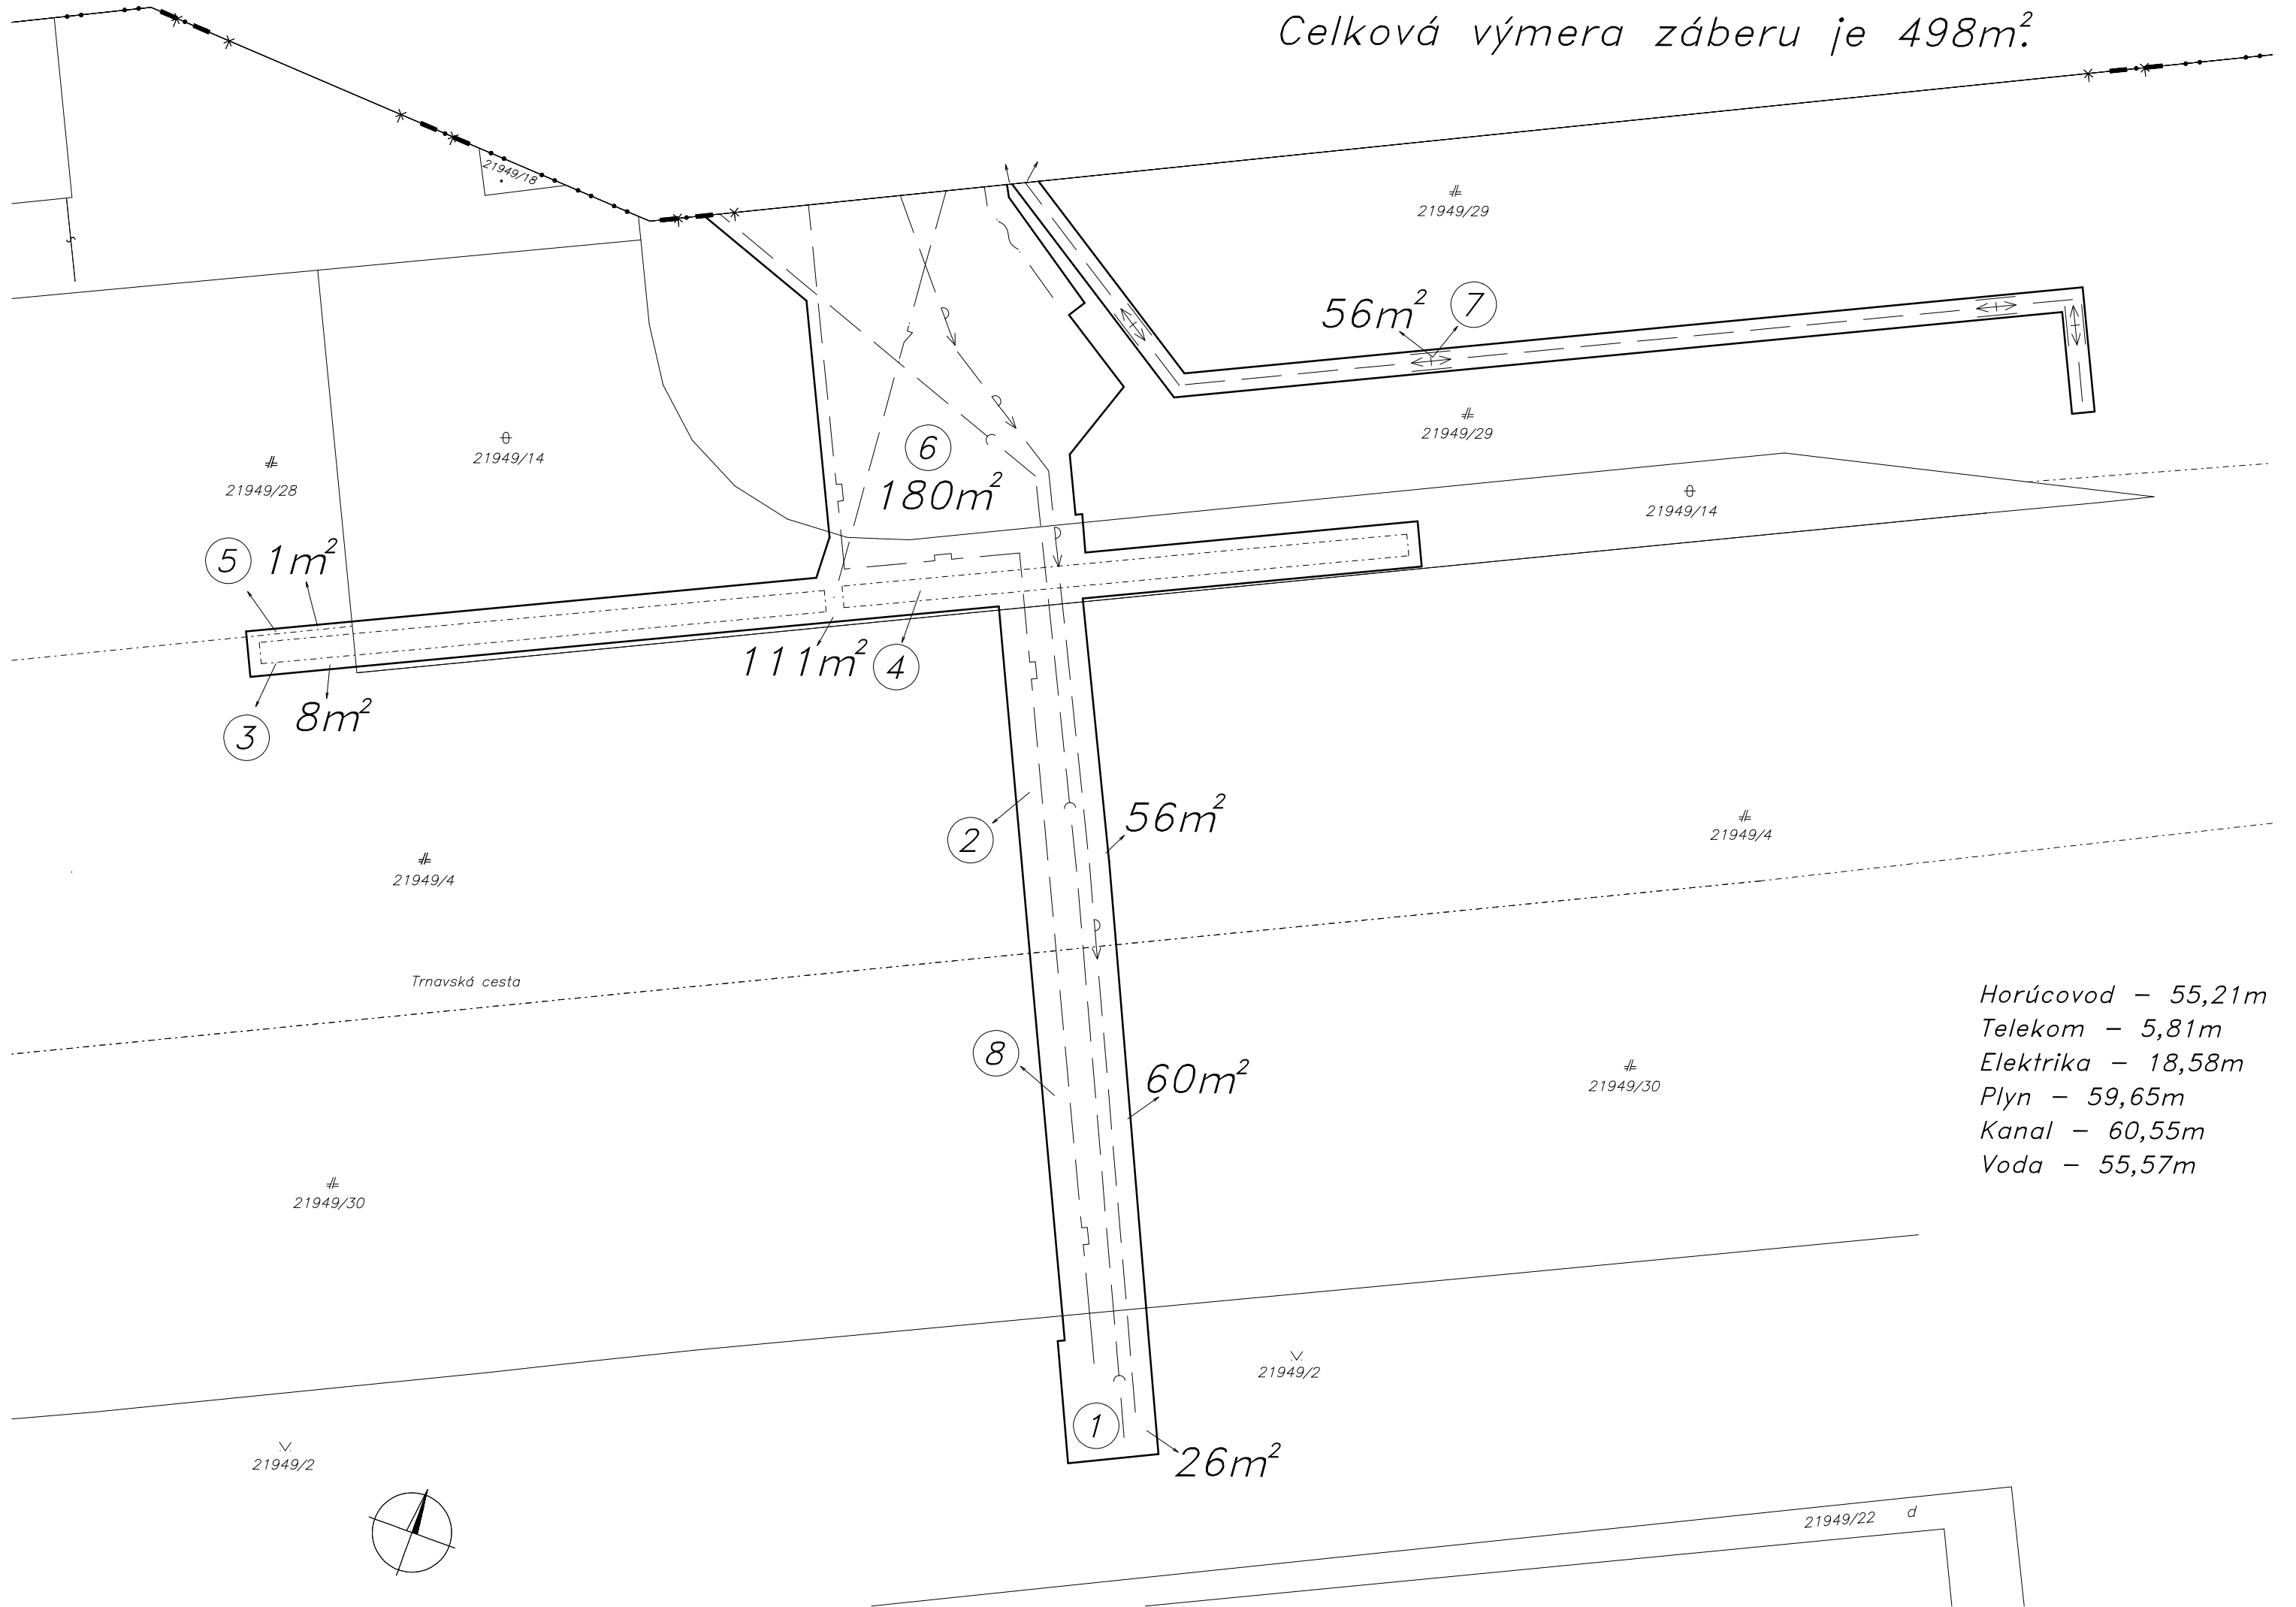

Horúcovod – 55,21m
Telekom – 5,81m
Elektrika – 18,58m
Plyn – 59,65m
Kanal – 60,55m
Voda – 55,57m